




# SB.23H (SINGLE LEAF) EXTENDED LATCH HEIGHT RESTRICTOR

**ORDER NO: 370556**

**NOTE:** Please take into consideration due to the design of this barrier, the gate can drop by 30mm approx. at the locking end. This can vary dependent on barrier size

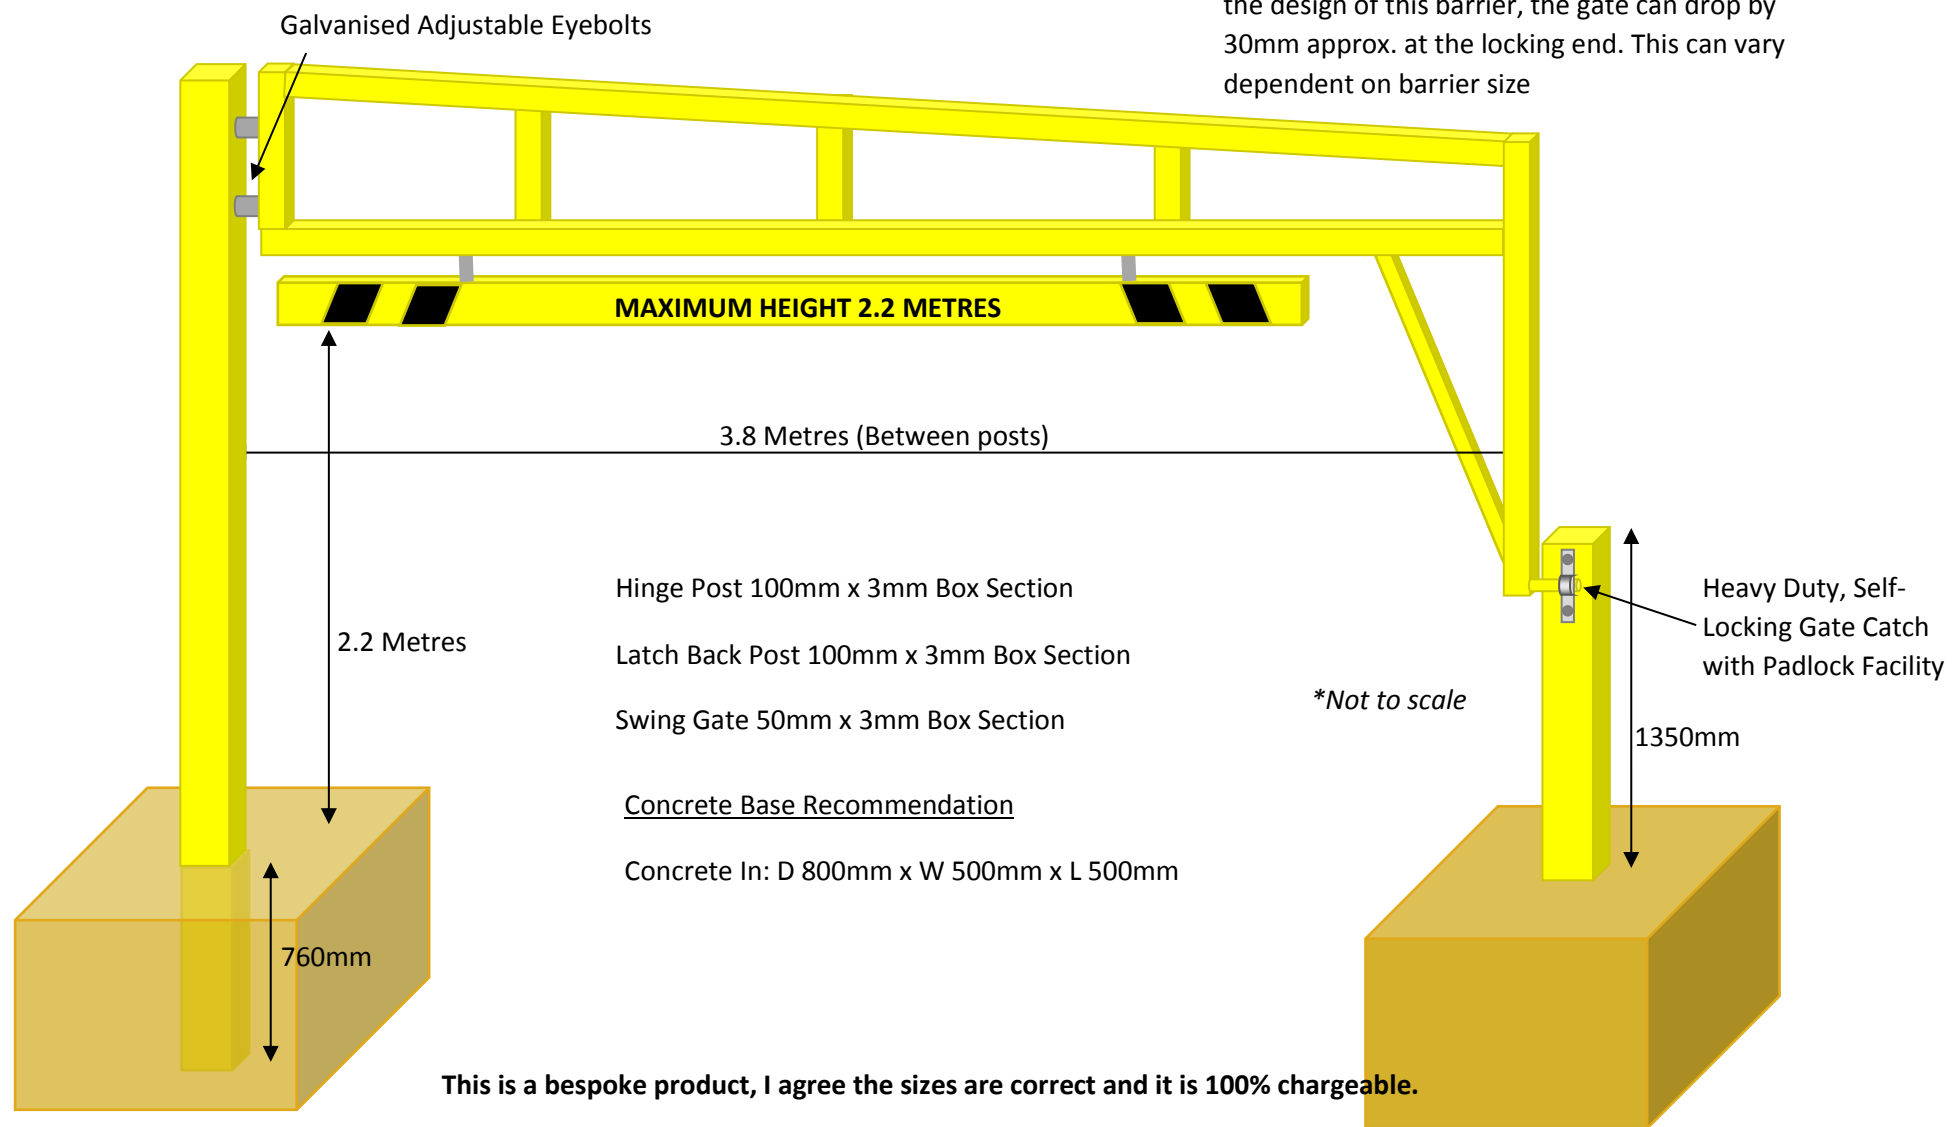

This is a bespoke product, I agree the sizes are correct and it is 100% chargeable.

Signature ..... Date.....